
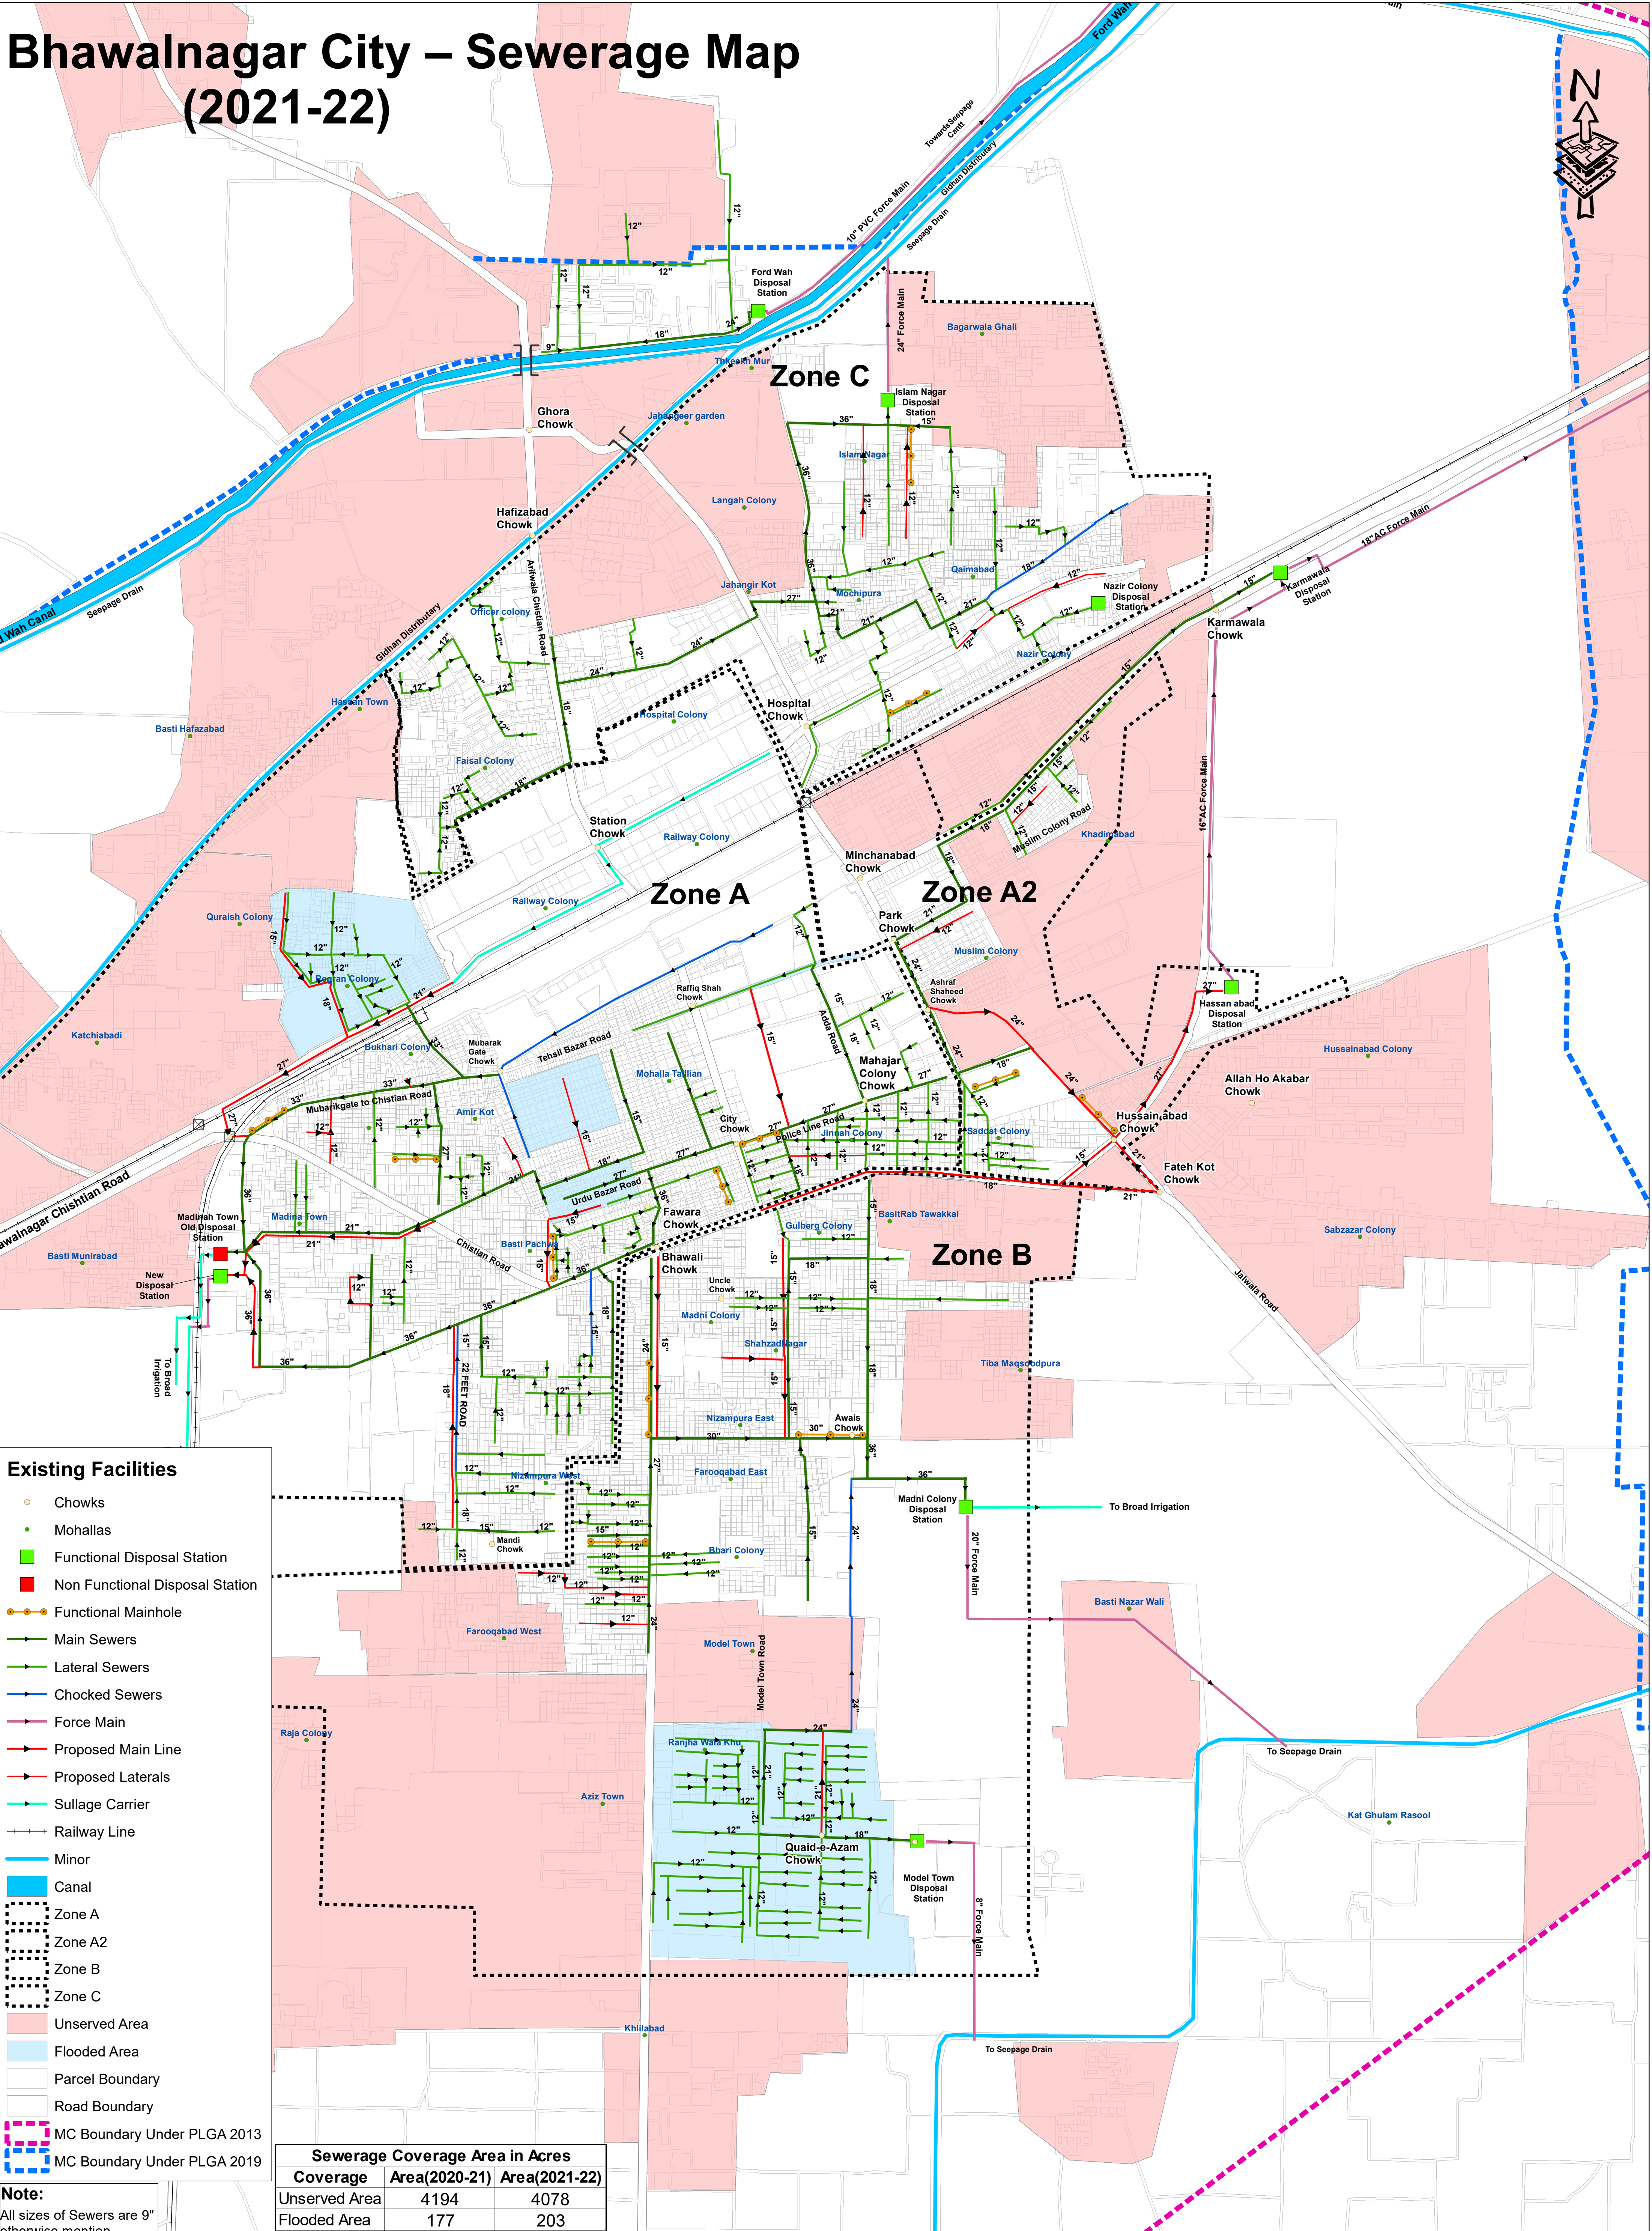


Bhawalnagar City – Sewerage Map (2021-22)

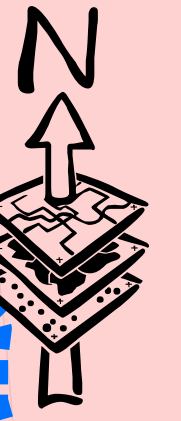

Existing Facilities

- Chowks
- Mohallas
- Functional Disposal Station
- Non Functional Disposal Station
- Functional Mainhole
- Main Sewers
- Lateral Sewers
- Chocked Sewers
- Force Main
- Proposed Main Line
- Proposed Laterals
- Sullage Carrier
- Railway Line
- Minor
- Canal
- Zone A
- Zone A2
- Zone B
- Zone C
- Unservd Area
- Flooded Area
- Parcel Boundary
- Road Boundary
- MC Boundary Under PLGA 2013
- MC Boundary Under PLGA 2019

Note:
All sizes of Sewers are 9" otherwise mention

Sewerage Coverage Area in Acres		
Coverage	Area(2020-21)	Area(2021-22)
Unservd Area	4194	4078
Flooded Area	177	203