
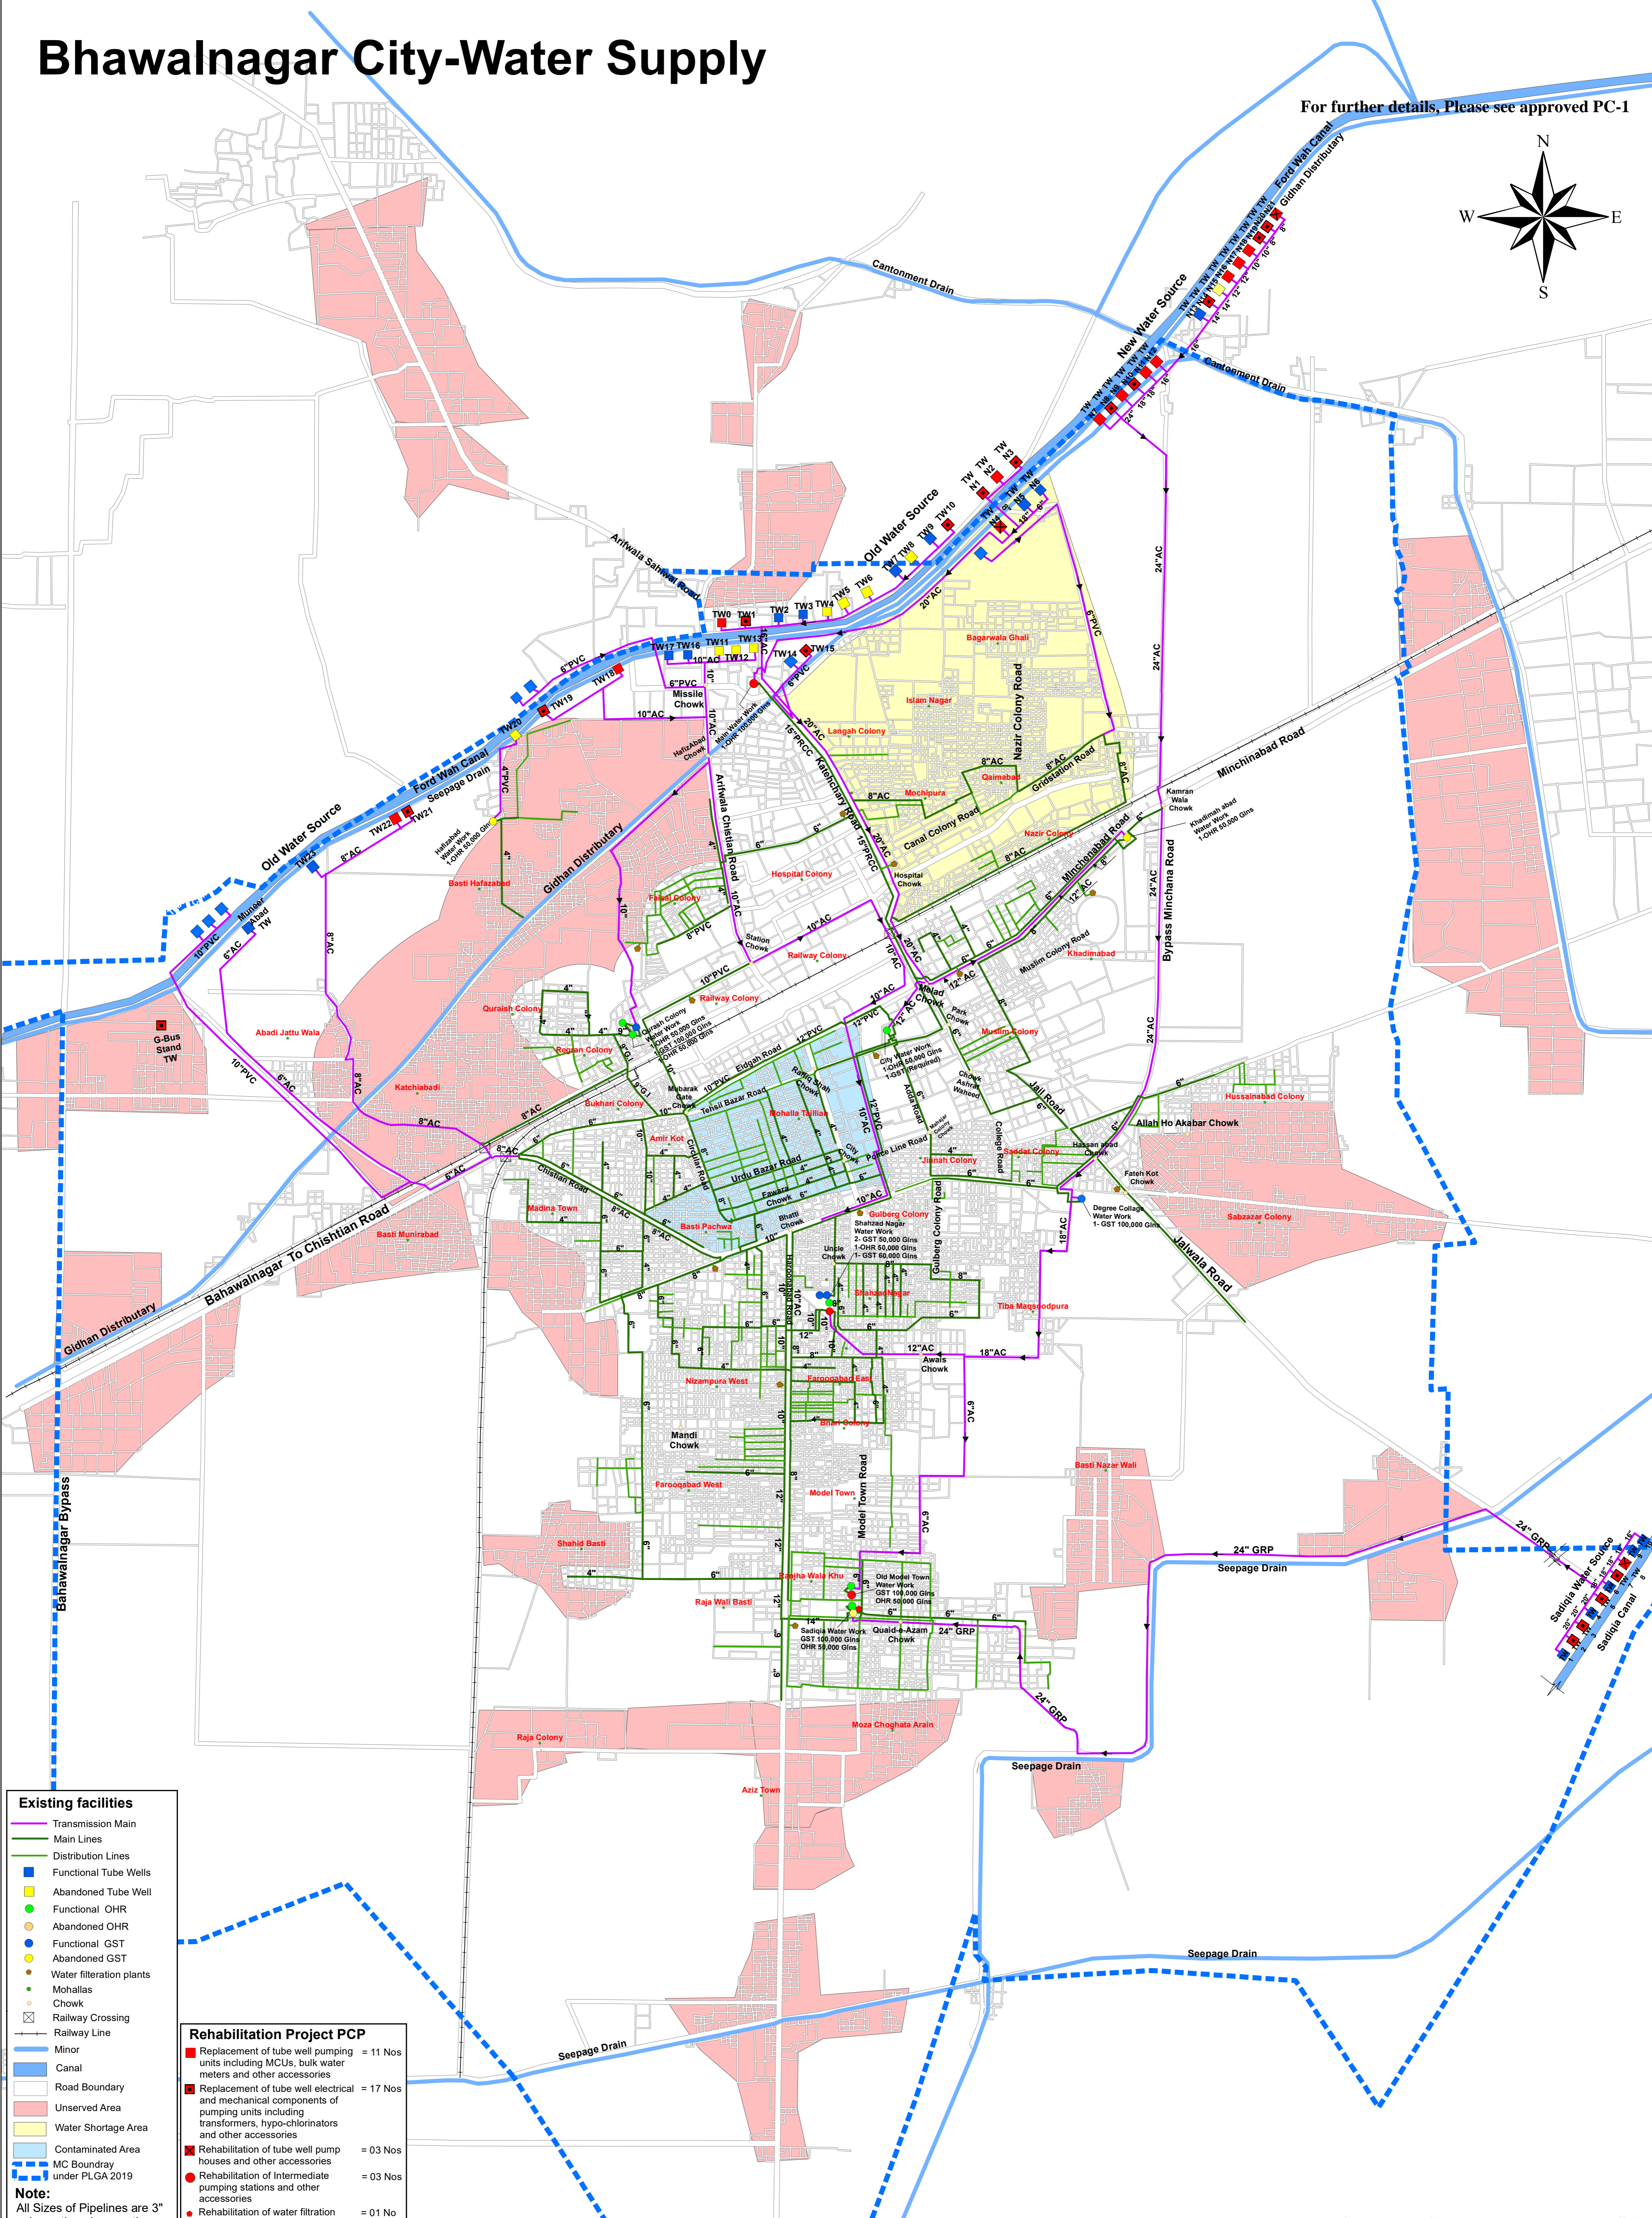


Bhawalnagar City-Water Supply

For further details, Please see approved PC-1

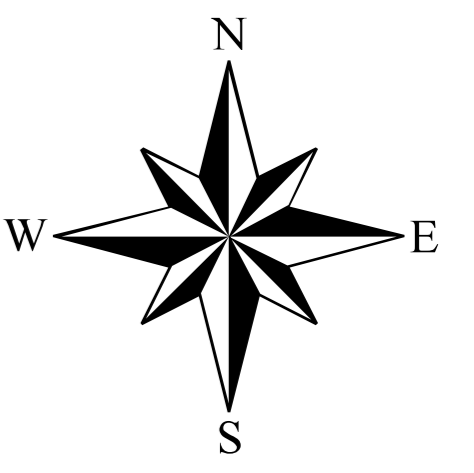

- Existing facilities**
- Transmission Main
 - Main Lines
 - Distribution Lines
 - Functional Tube Wells
 - Abandoned Tube Well
 - Functional OHR
 - Abandoned OHR
 - Functional GST
 - Abandoned GST
 - Water filtration plants
 - Mohallas
 - Chowk
 - Railway Crossing
 - Railway Line
- Rehabilitation Project PCP**
- Replacement of tube well pumping units including MCUs, bulk water meters and other accessories = 11 Nos
 - Replacement of tube well electrical and mechanical components of pumping units including transformers, hypo-chlorinators and other accessories = 17 Nos
 - Rehabilitation of tube well pump houses and other accessories = 03 Nos
 - Rehabilitation of Intermediate pumping stations and other accessories = 03 Nos
 - Rehabilitation of water filtration plant = 01 No
- Note:**
All Sizes of Pipelines are 3" unless otherwise mention

For further details, Please see approved PC-1